


ALL DIMENSIONS IN MILLIMETRES AND/OR METRES, DO NOT SCALE DWG.

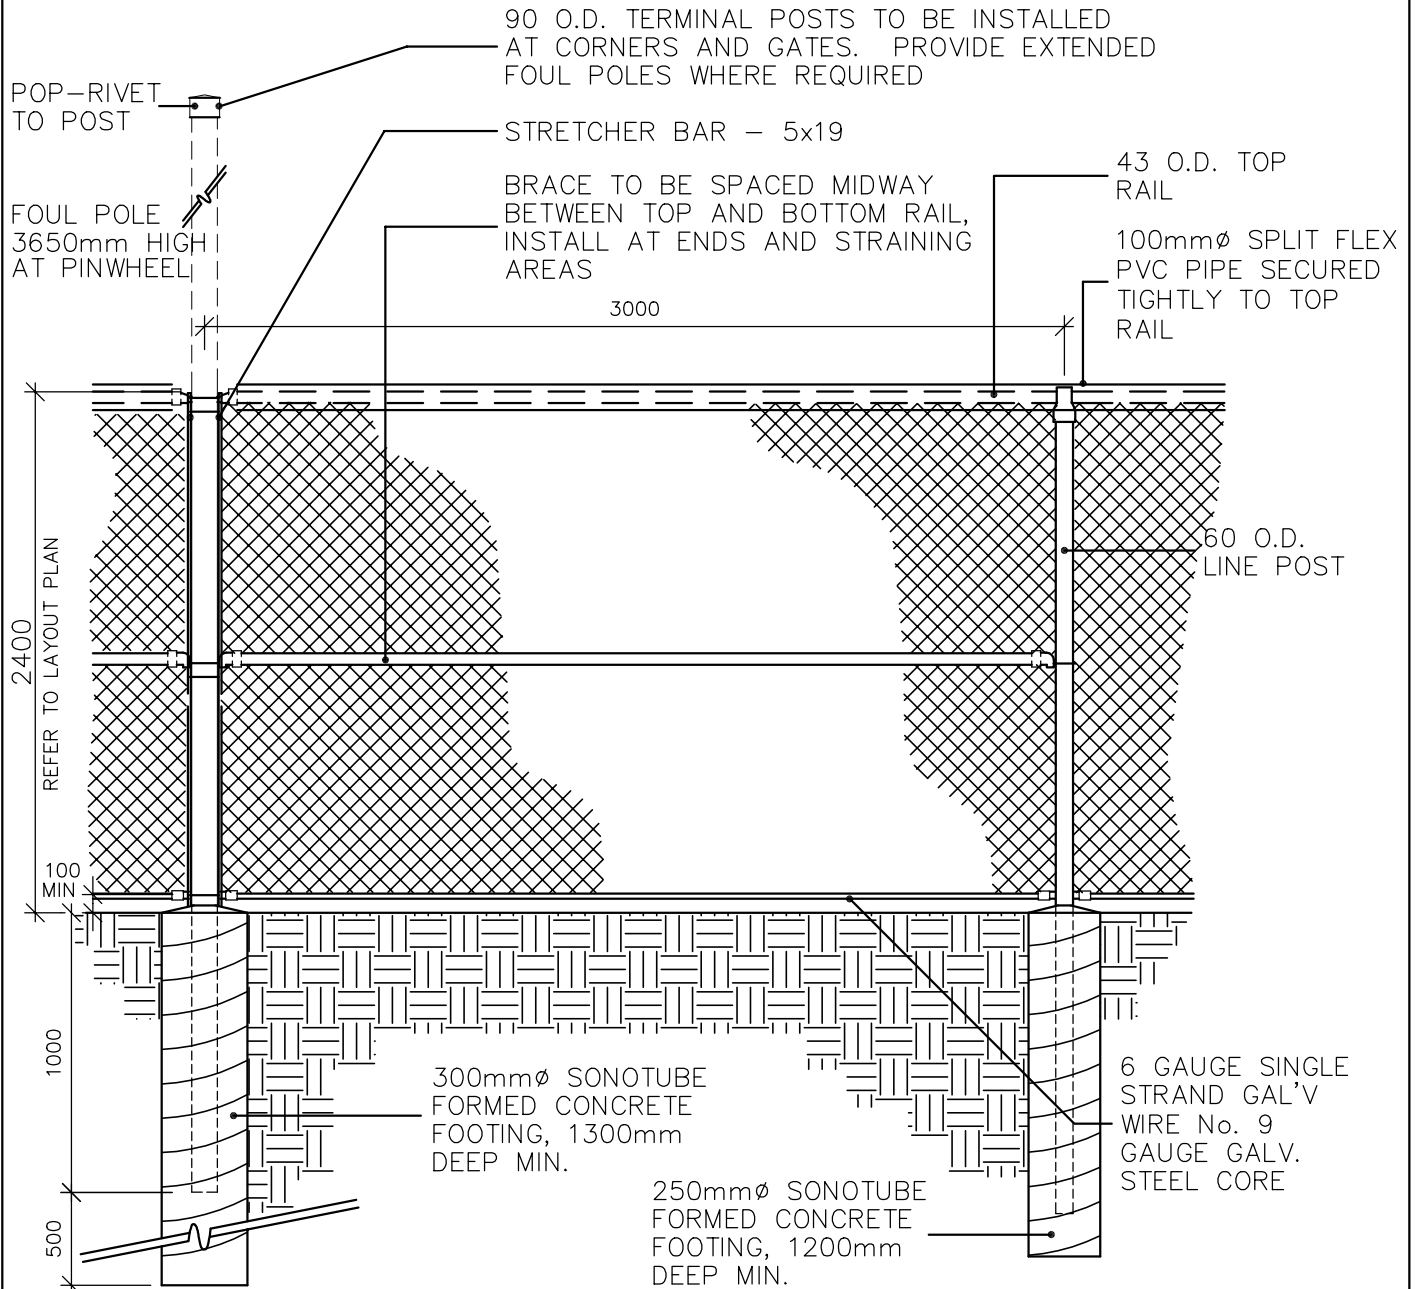

NOTES:

- 1-ALL FABRIC TO BE 1800 - No. 9 GAUGE GALVANIZED CHAINLINK WOVEN IN A 50mm MESH.
- 2-CONCRETE FOR FOOTINGS TO BE 20MP α AT 28 DAYS.

THE CORPORATION OF THE TOWN OF AJAX

DESIGN SERVICES

APPROVED: **BJ**
 SCALE: **1:25**
 DATE: **December 2003**

TITLE:
**2400mm CHAIN LINK
 OUTFIELD FENCE**

DWG. No.:
DS111