


ALL DIMENSIONS IN MILLIMETRES AND/OR METRES, DO NOT SCALE DWG.

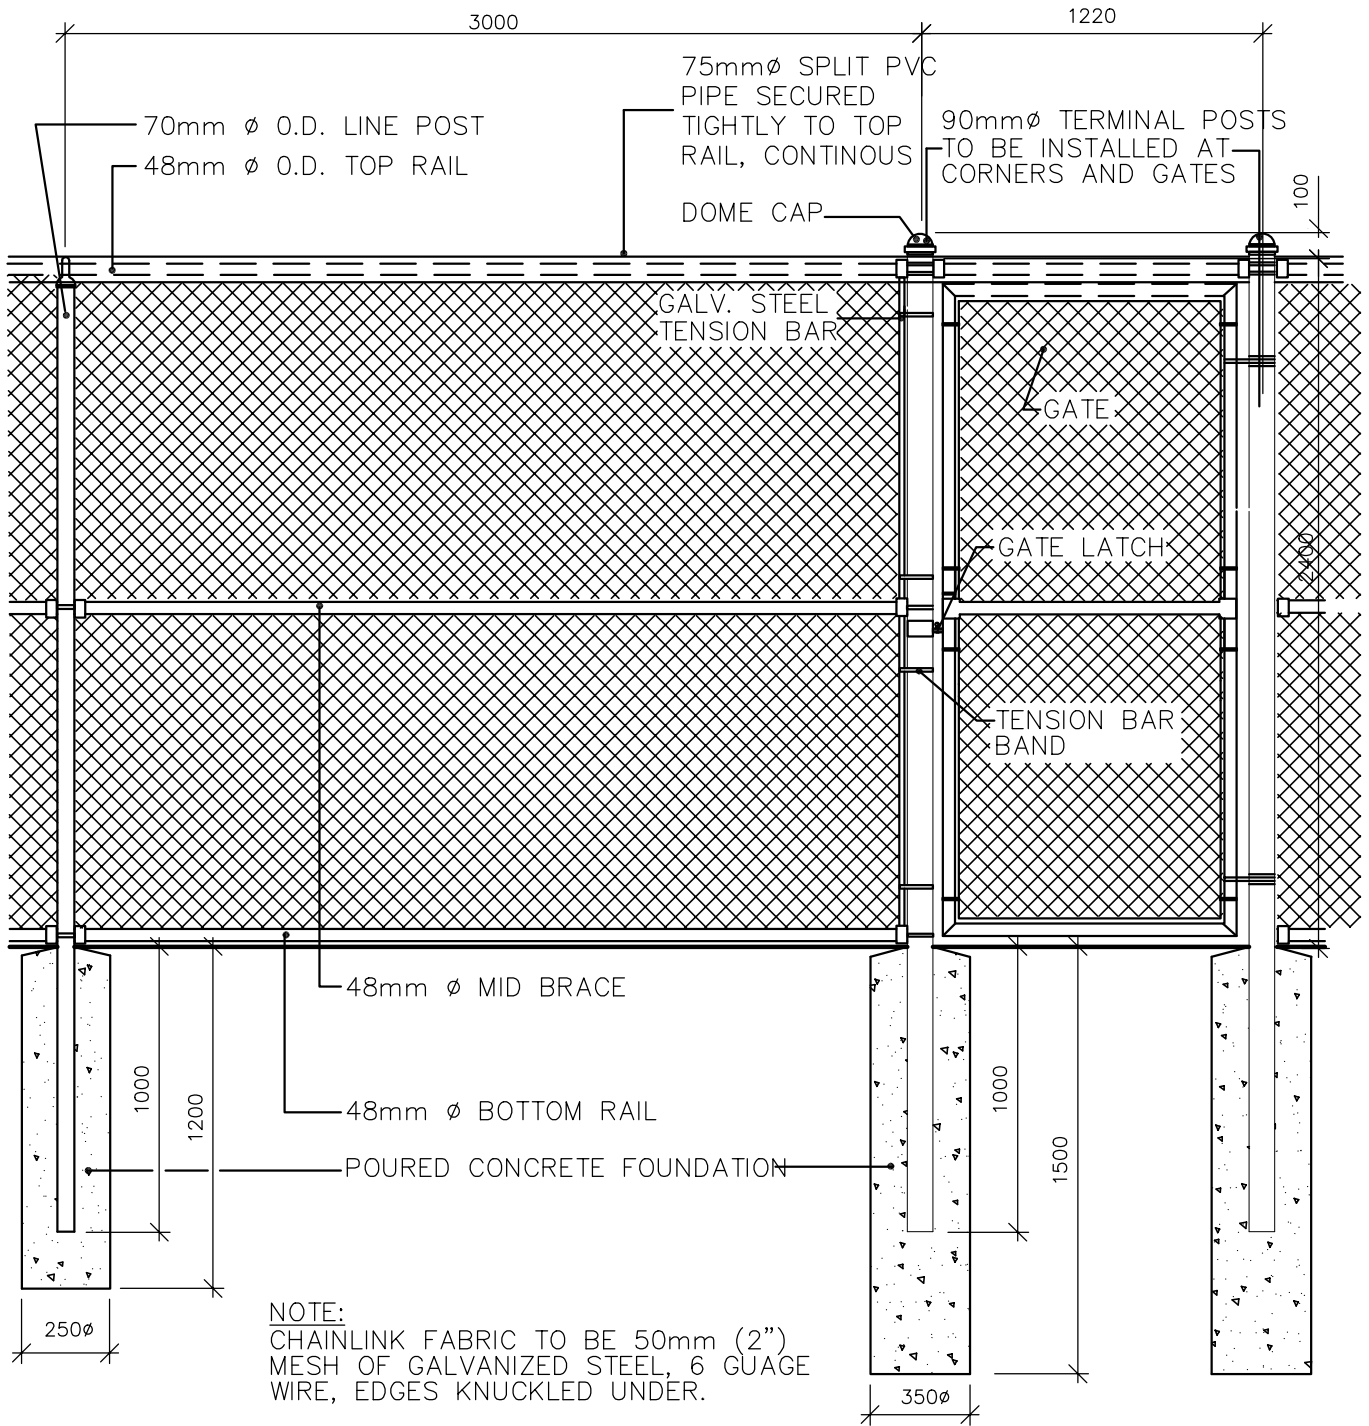

**THE CORPORATION OF THE TOWN OF AJAX**

**DESIGN SERVICES**

APPROVED: **BJ**

SCALE: **1:25**

DATE: **December 2003**

TITLE: **BASEBALL BULLPEN - OUTFIELD FENCE AND GATE**

DWG. No.: **DS110**